



DEPARTMENT OF REGULATORY AND ECONOMIC RESOURCES (RER)  
BOARD AND CODE ADMINISTRATION DIVISION  
**NOTICE OF ACCEPTANCE (NOA)**

MIAMI-DADE COUNTY  
PRODUCT CONTROL SECTION  
11805 SW 26 Street, Room 208  
Miami, Florida 33175-2474  
T (786) 315-2590 F (786) 315-2599  
[www.miamidade.gov/economy](http://www.miamidade.gov/economy)

**Overhead Door Corporation**  
**2501 South State Hwy 121, Suite 200**  
**Lewisville, TX 75067**

**SCOPE:**

This NOA is being issued under the applicable rules and regulations governing the use of construction materials. The documentation submitted has been reviewed and accepted by Miami-Dade County RER-Product Control Section to be used in Miami Dade County and other areas where allowed by the Authority Having Jurisdiction (AHJ). This NOA shall not be valid after the expiration date stated below. The Miami-Dade County Product Control Section (In Miami Dade County) and/or the AHJ (in areas other than Miami Dade County) reserve the right to have this product or material tested for quality assurance purposes. If this product or material fails to perform in the accepted manner, the manufacturer will incur the expense of such testing and the AHJ may immediately revoke, modify, or suspend the use of such product or material within their jurisdiction. RER reserves the right to revoke this acceptance, if it is determined by Miami-Dade County Product Control Section that this product or material fails to meet the requirements of the applicable building code.

This product is approved as described herein, and has been designed to comply with the Florida Building Code, including the High Velocity Hurricane Zone.

**DESCRIPTION: Series 610/611 Steel Rolling Door up to 10'-0" Wide**

**APPROVAL DOCUMENT:** Drawing No. **308123**, titled "Series 610 Rolling Service Door 10' Dade County", sheets 1 and 2 of 2, dated 09/05/2003 and 10/10/2003, with revision J dated 03/06/2014, prepared by Overhead Door Corporation, signed and sealed by Mark A. Sawicki, P.E. on 12/17/2015, bearing the Miami-Dade County Product Control revision stamp with the Notice of Acceptance number and expiration date by the Miami-Dade County Product Control Section.

**MISSILE IMPACT RATING: Large and Small Missile Impact Resistant**

**LABELING:** A permanent label with the manufacturer's name or logo, Lewistown, PA, model/series number, the positive and negative design pressure rating, indicate impact rated if applicable, installation instruction drawing reference number, approval number (NOA), the applicable test standards, and the statement reading 'Miami-Dade County Product Control Approved' is to be located on the door's side track, bottom angle, or inner surface of a panel.

**RENEWAL** of this NOA shall be considered after a renewal application has been filed and there has been no change in the applicable building code negatively affecting the performance of this product.

**TERMINATION** of this NOA will occur after the expiration date or if there has been a revision or change in the materials, use, and/or manufacture of the product or process. Misuse of this NOA as an endorsement of any product, for sales, advertising or any other purposes shall automatically terminate this NOA. Failure to comply with any section of this NOA shall be cause for termination and removal of NOA.

**ADVERTISEMENT:** The NOA number preceded by the words Miami-Dade County, Florida, and followed by the expiration date may be displayed in advertising literature. If any portion of the NOA is displayed, then it shall be done in its entirety.

**INSPECTION:** A copy of this entire NOA shall be provided to the user by the manufacturer or its distributors and shall be available for inspection at the job site at the request of the Building Official.

This NOA revises NOA # 13-1121.04 and consists of this page 1 and evidence pages E-1 and E-2, as well as approval document mentioned above.

The submitted documentation was reviewed by Carlos M. Utrera, P.E.



*[Signature]*  
04/13/2016

NOA No. 15-1228.03  
Expiration Date: September 16, 2019  
Approval Date: April 21, 2016  
Page 1

**NOTICE OF ACCEPTANCE: EVIDENCE SUBMITTED**

**A. DRAWINGS**

1. Drawing No. **308123**, titled "Series 610 Rolling Service Door 10' Dade County", sheets 1 and 2 of 2, dated 09/05/2003 and 10/10/2003, with revision J dated 03/06/2014, prepared by Overhead Door Corporation, signed and sealed by Mark A. Sawicki, P.E. on 12/17/2015.

**B. TESTS "Submitted under NOA # 13-1121.04"**

1. Test report on Forced Entry Resistance Test per FBC, TAS 202-94, prepared by Architectural Testing, Inc. Test Report No. **D5599.01-801-47**, dated 03/12/2014, signed and sealed by Vinu J. Abraham, P.E.
2. Test reports on 1) Uniform Static Air Pressure Test, Loading per FBC TAS 202-94  
2) Large Missile Impact Test per FBC, TAS 201-94  
3) Cyclic Wind Pressure Loading per FBC, TAS 203-94  
4) Forced Entry Resistance Test per FBC, TAS 202-94  
5) Tensile Test per ASTM E 8,  
along with marked-up drawings and installation diagram of a Series 610 Series rolling garage door, prepared by Architectural Testing, Inc, Test Report No. **C8181.01-109-18**, dated 10/04/2013, signed and sealed by Michael D. Stremmel, P.E.
3. Test report on Salt Fog Spray Test per ASTM B-117 of G90 and G40 galvanized steel with prime coat samples, prepared by Environmental Testing Laboratory, Inc, Test Report No. **12732**, dated 06/22/2013 and signed by Brady Richard.

**"Submitted under NOA # 05-1003.23"**

4. Test report on Uniform Static Air Pressure per FBC, TAS 202, Large Missile Impact Test per FBC, TAS 201, Cyclic Wind Pressure Test per FBC, TAS 203 and Tensile Test per ASTM E8 on a "10' x 10" Steel Roll-Up Service Door", prepared by Architectural Testing, Inc., Test Report No. **ATI-01-43463.01**, dated 09/05/2003, signed and sealed by Steven M. Urich, P.E.
5. Test Report # **9100550287** on Salt Exposure Fog per ASTM B-117 on G30, G40 & G90 samples, prepared by Environmental Testing Laboratory, dated 03/13/2006 and signed by B. Richard.

**C. CALCULATIONS "Submitted under NOA # 13-1121.04"**

1. Wall fastener calculations prepared Overhead Door Corporation, dated 10/31/2013, signed and sealed by Mark A. Sawicki, P.E.

**"Submitted under NOA # 05-1003.23"**

2. Calculations for Dade County Product Approval of 24, 22, 20 & 18 Gauge Rolling Garage Door, prepared by Overhead Door Corporation on sheet 2 of 3, signed and sealed by LeRoy G. Krupke, P.E.

  
04/13/2016

Carlos M. Utrera, P.E.  
Product Control Examiner  
NOA No. 15-1228.03  
Expiration Date: September 16, 2019  
Approval Date: April 21, 2016

**NOTICE OF ACCEPTANCE: EVIDENCE SUBMITTED**

**D. QUALITY ASSURANCE**


1. Miami-Dade Department of Regulatory and Economic Resources (RER)

**E. MATERIAL CERTIFICATIONS**

1. None.

**F. STATEMENTS**




1. Statement letter of code conformance to the 5<sup>th</sup> edition (2014) FBC issued by Overhead Door Corporation, dated 12/15/2015, signed and sealed by Mark A. Sawicki, P.E.  
  
*"Submitted under NOA # 13-1121.04"*
2. Statement letter of code conformance to 2010 FBC and no financial interest issued by Overhead Door Corporation, dated 10/31/2013, signed and sealed by Mark A. Sawicki, P.E.

  
04/13/2016

---

Carlos M. Utrera, P.E.  
Product Control Examiner  
NOA No. 15-1228.03  
Expiration Date: September 16, 2019  
Approval Date: April 21, 2016


1.  $(-W/L) =$  NEGATIVE WINDLOAD  
 $(+W/L) =$  POSITIVE WINDLOAD
2. WALL ANGLES MAY BE WELDED TO STEEL JAMB.  
SEE SHEET 2 FOR DOOR WELD DETAIL
3. RATED DESIGN LOAD  $\pm 65$  PSF.
4. CURTAIN MATERIAL: ASTM A-653, CS TYPE B.  
GUIDE MATERIAL: ASTM A-36
5. ALTERNATE CURTAIN MATERIAL: AISI-304 SS.  
MINIMUM YIELD 40,000 PSI.
6. CURTAIN MATERIAL SHALL BE GALVANIZED ACCORDING  
TO ASTM A-525 TO G40 MINIMUM.
7. THE DOOR MUST BE INSTALLED WITH THE TENSION WHEEL  
FACING THE INSIDE OF THE BUILDING.
8. SLIDE BOLTS MUST BE ENGAGED AND CHAIN MUST BE  
HOOKED WHEN HURRICANE WINDS ARE ANNOUNCED
9. WINDLOCK MATERIAL: LOW CARBON CAST STEEL, GRADE 70-46  
(485-250) PER ASTM A27. MIN TENSILE 70-KSI MIN YIELD  
36-KSI. MIN ELONG 22%
10. WINDLOCKS ATTACHED TO EACH SLAT (CONTINUOUS)
11. RIVET SPECIFICATIONS:  
1/4" DIAMETER RIVET, MINIMUM 1006 LOW-CARBON STEEL.

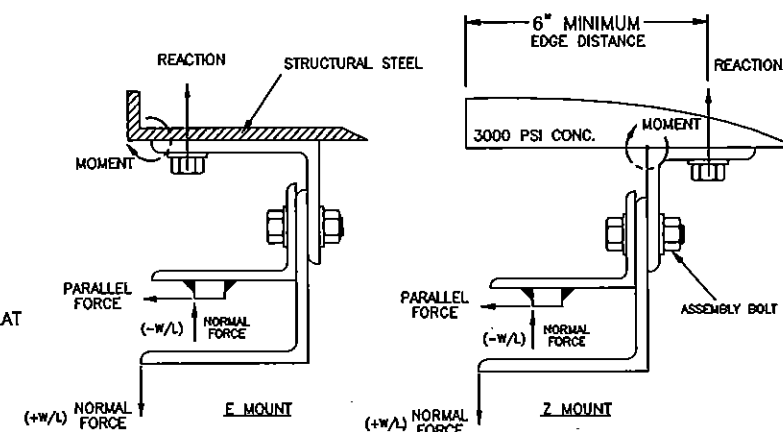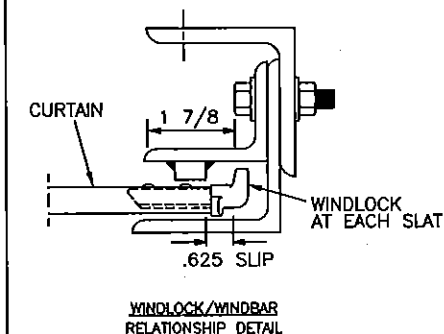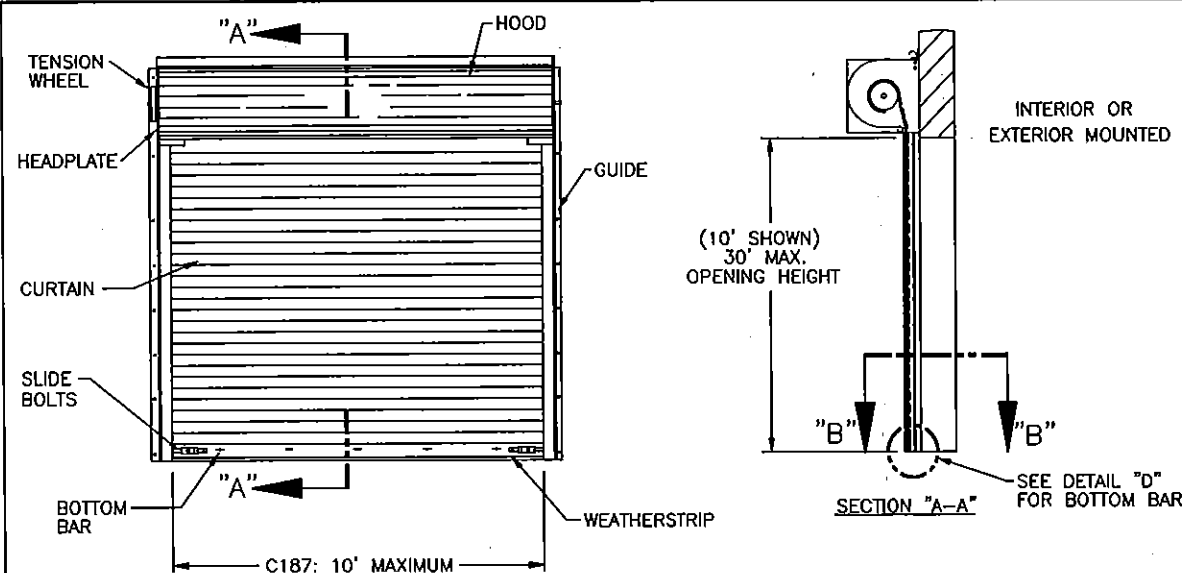

REVISIONS				
ER	REV	DESCRIPTION	DATE	APPROVAL
500692	G	REV PER ER	3/7/11	SFT
502140	H	REV PER ER	5/3/13	MS
502686	J	REV PER ER	3/6/14	MS


\* LOADS - PER FOOT OF HEIGHT C-187 - DOOR SIZE REF. SUMMARY

LBS/FT DOOR HEIGHT	(E-MOUNT) LOADS			(Z-MOUNT) LOADS *		
	22 GA **	20 GA	18 GA	22 GA **	20 GA	18 GA
REACTION	3685	3465	2937	1022	967	842
NORMAL	325	325	325	325	325	325
PARALLEL	958	897	750	958	897	750


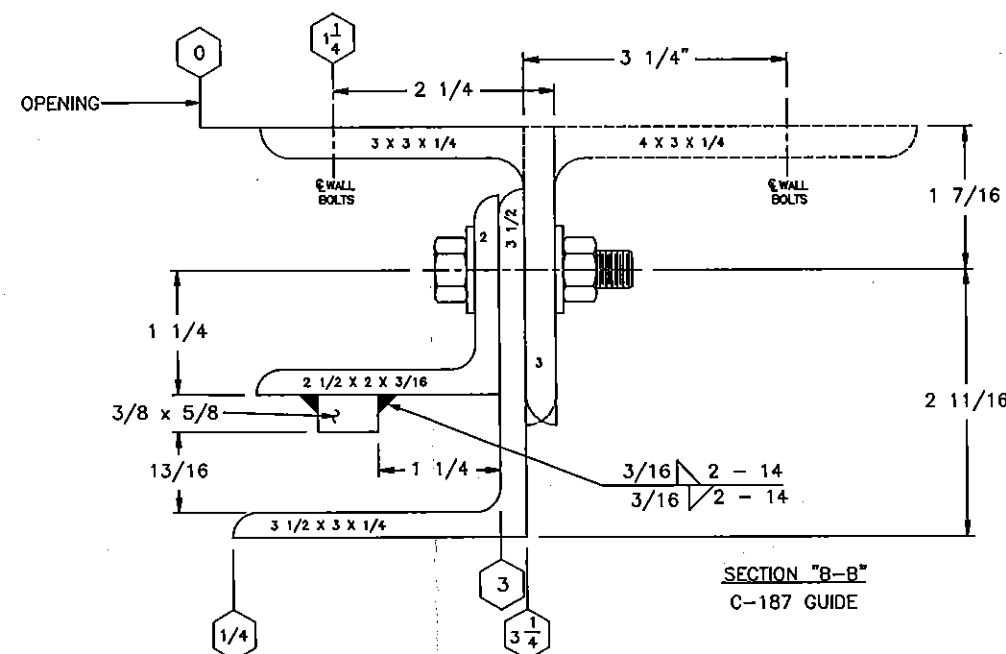


	ASSEMBLY BOLT	WALL BOLT STEEL JAMB	WALL BOLT * CONCRETE JAMB
C-187	3/8" GRADE 5, 11" O.C.	3/8" GRADE 5, 11" O.C.	1/2", 4 3/4" EMB HILTI KWK BOLT 3 OR POWERS WEDGE BOL 11" O.C.

\* 3000 PSI MINIMUM & 6" MINIMUM EDGE DISTANCE FOR ANCHORS  
2> NOTE: FOR DETAILS ON WELDING GUIDES TO STEEL JAMBS SEE SHEET 2.

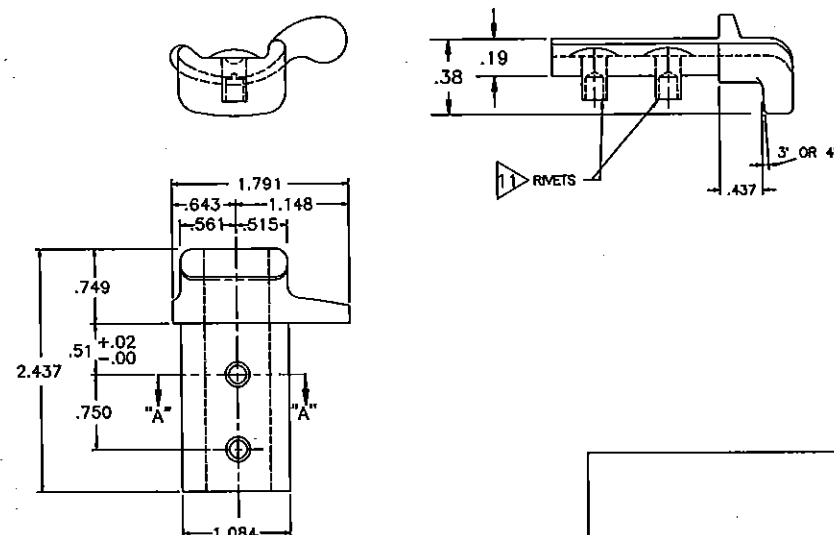

CONTINUOUS WINDLOCK DETAIL

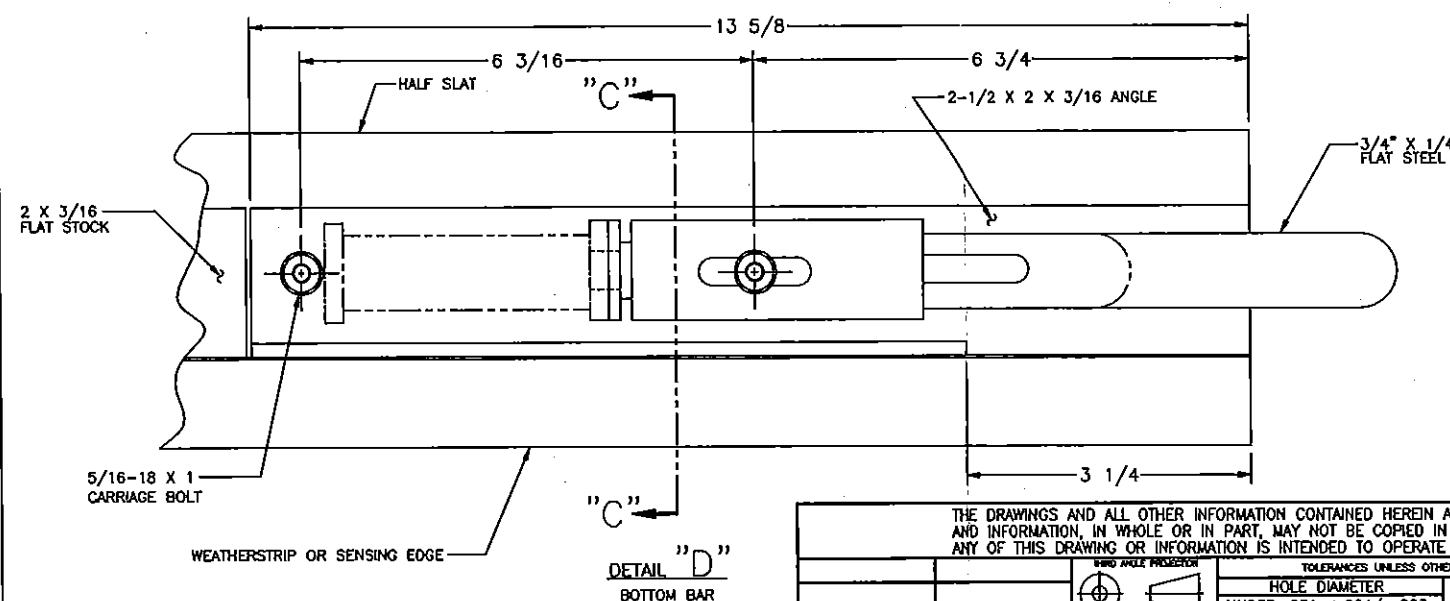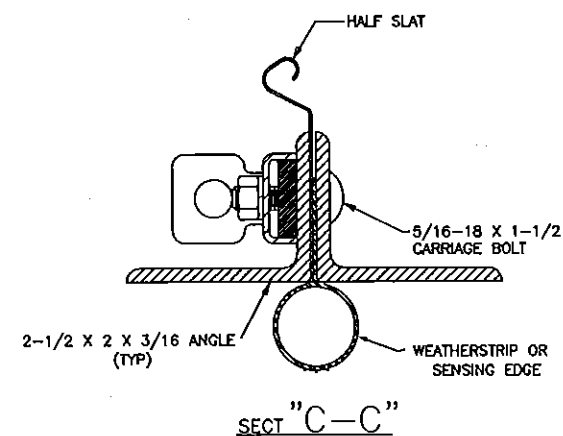





DETAIL "D"  
BOTTOM BAR

SERIES 611 IS EQUIVALENT CONSTRUCTION

Gauge Options: 22\*\*, 20, 18  
 \*\*TESTED IN ACCORDANCE WITH DADE COUNTY  
 PROTOCOLS TAS 201-94, TAS 202-94, AND TAS 203-94

C-187 SLAT

<p>THE DRAWINGS AND ALL OTHER INFORMATION CONTAINED HEREIN ARE THE CONFIDENTIAL AND PROPRIETARY PROPERTY OF OVERHEAD DOOR CORPORATION AND ITS AFFILIATED COMPANIES. THIS DRAWING AND INFORMATION, IN WHOLE OR IN PART, MAY NOT BE COPIED IN ANY MANNER OR DISCLOSED TO ANYONE WITHOUT THE PRIOR WRITTEN CONSENT OF OVERHEAD DOOR CORPORATION. NO DISCLOSURE OF ANY OF THIS DRAWING OR INFORMATION IS INTENDED TO OPERATE AS A LICENSE OR AUTHORIZATION TO USE IT FOR ANY PURPOSE WITHOUT THE SPECIFIC WRITTEN CONSENT OF OVERHEAD DOOR CORPORATION.</p>										
REF DWG	USED ON	 BORE AND ANGLE PROJECTION ASME Y14.100 AND Y14.5 APPLY, UNLESS OTHERWISE SPECIFIED. DIMENSIONS ARE IN U.S. CUSTOMARY UNITS.	TOLERANCES UNLESS OTHERWISE SPECIFIED HOLE DIAMETER UNDER .251 $+0.004/-0.003$ .251 TO .500 $+0.006/-0.003$ OVER .500 $+0.008/-0.003$		WHOLE NUMBERS: $\pm .25$ $\pm .1$ $\pm .03$ .XX $\pm .010$ .XXX $\pm .5$ ANGLES:	FINISH  UNIT OF MEASURE N/A	The Genuine. The Original.  LEMSVILLE, TEXAS MATERIAL: 	NAME K WILSON	DATE 8/8/03	DRAWING TITLE: SERIES 610, ROLLING SERVICE DOOR 10' DADE COUNTY DRAWING NUMBER D-308123 SCALE: NONE   SHEET 1 of 2
			FRACTIONS $\pm 1/16$					CHECKED BY: L KRUPKE	9/5/03	
								APPROVED BY: JD FAW	9/5/03	

**PRODUCT REVISED**  
as complying with the Florida  
Building Code  
Acceptance No. 15-1228.03  
Expiration Date 09/16/2019  
by [Signature]  
Miami-Dade Product Control


MARK A. SAWICKI  
LICENSE  
No. 72613  
12/17/15  
STATE OF  
FLORIDA  
PROFESSIONAL ENGINEER

OVERHEAD DOOR CORPORATION  
2501 SOUTH STATE HWY 121 BUSINESS  
LEWISVILLE, TX 75067


MARK A. SAWICKI, P.E. #72613

NOTES

1. REFER TO DRAWING 308666.0001 FOR TAG DETAILS
2. FASTENER FOR TAG IS P/N 080276-1004(STEEL DRIVE SCREW). TAG WILL BE MOUNTED IN THE MIDDLE OF THE BOTTOM BAR.

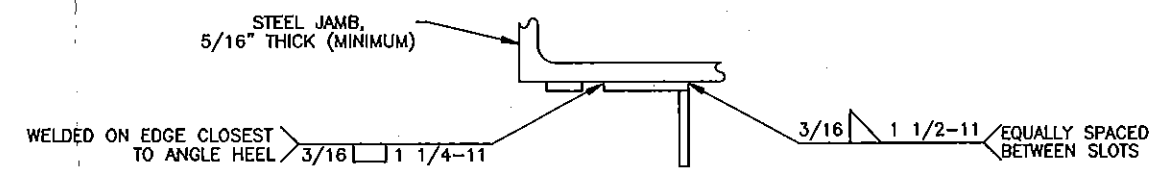


TOP VIEW

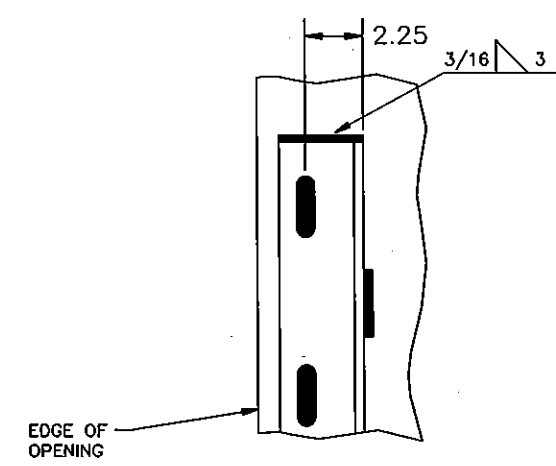

FRONT VIEW OF WALL ANGLE


DETAILS FOR WELDING "E" GUIDES TO STEEL JAMBS

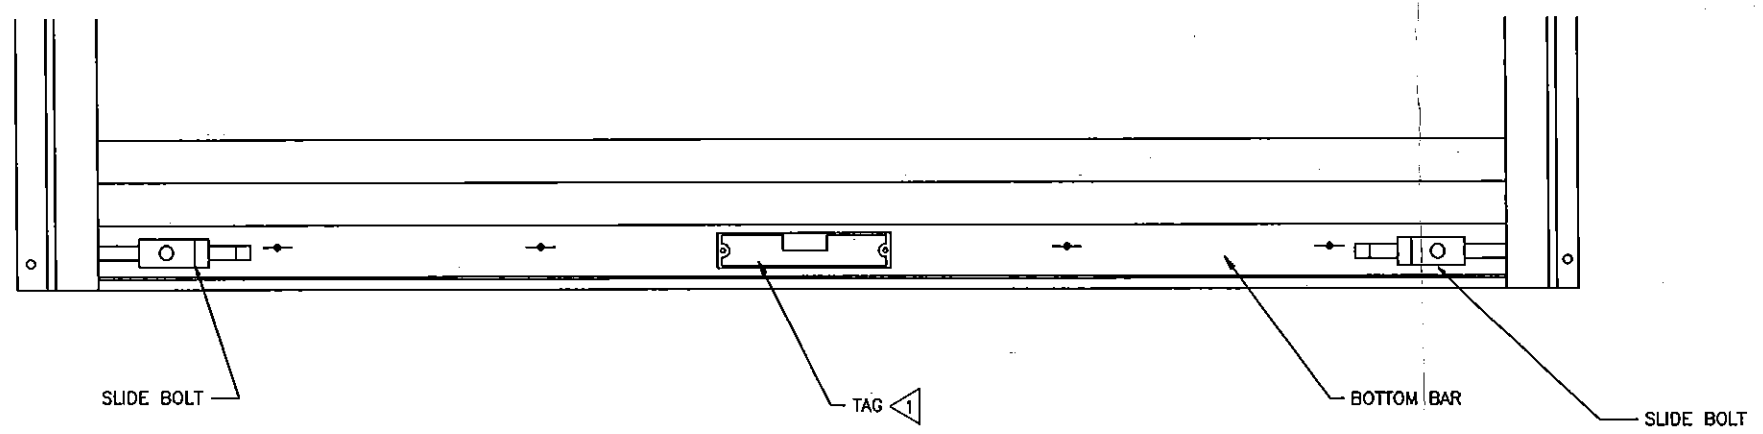

DETAIL "E" 2

SCALE: 4/1

PRODUCT REVISED  
as complying with the Florida  
Building Code  
Acceptance No 15-1228-03  
Expiration Date 09/16/2019  
By *[Signature]*  
Miami Door Product Control

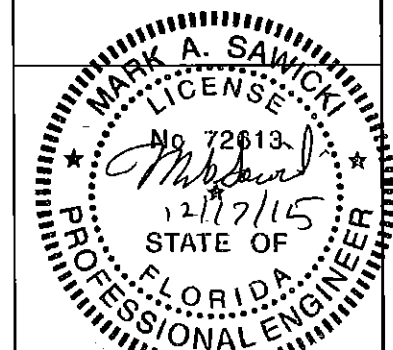

OVERHEAD DOOR CORPORATION  
2501 SOUTH STATE HWY 121 BUSINESS  
LEWISVILLE, TX 75067

MARK A. SAWICKI, P.E. #72613

THE DRAWINGS AND ALL OTHER INFORMATION CONTAINED HEREIN ARE THE CONFIDENTIAL AND PROPRIETARY PROPERTY OF OVERHEAD DOOR CORPORATION AND ITS AFFILIATED COMPANIES. THIS DRAWING AND INFORMATION, IN WHOLE OR IN PART, MAY NOT BE COPIED IN ANY MANNER OR DISCLOSED TO ANYONE WITHOUT THE PRIOR WRITTEN CONSENT OF OVERHEAD DOOR CORPORATION. NO DISCLOSURE OF ANY OF THIS DRAWING OR INFORMATION IS INTENDED TO OPERATE AS A LICENSE OR AUTHORIZATION TO USE IT FOR ANY PURPOSE WITHOUT THE SPECIFIC WRITTEN CONSENT OF OVERHEAD DOOR CORPORATION.									
TOLERANCES UNLESS OTHERWISE SPECIFIED		FINISH		MATERIAL		NAME		DATE	
HOLE DIAMETER		N/A		N/A		M. WOMACK		10/10/03	
UNDER .251 +.004/- .003		WHOLE NUMBERS: ± .25		UNIT OF MEASURE		JD FAW		10/10/03	
.251 TO .500 +.006/- .003		X ± .1		N/A		L. KRUPKE		10/10/03	
OVER .500 +.008/- .003		.XX ± .03							
FRACTIONS		.XXX ± .010							
± 1/16		ANGLES: ± .5°							
REF DWG	USED ON								